

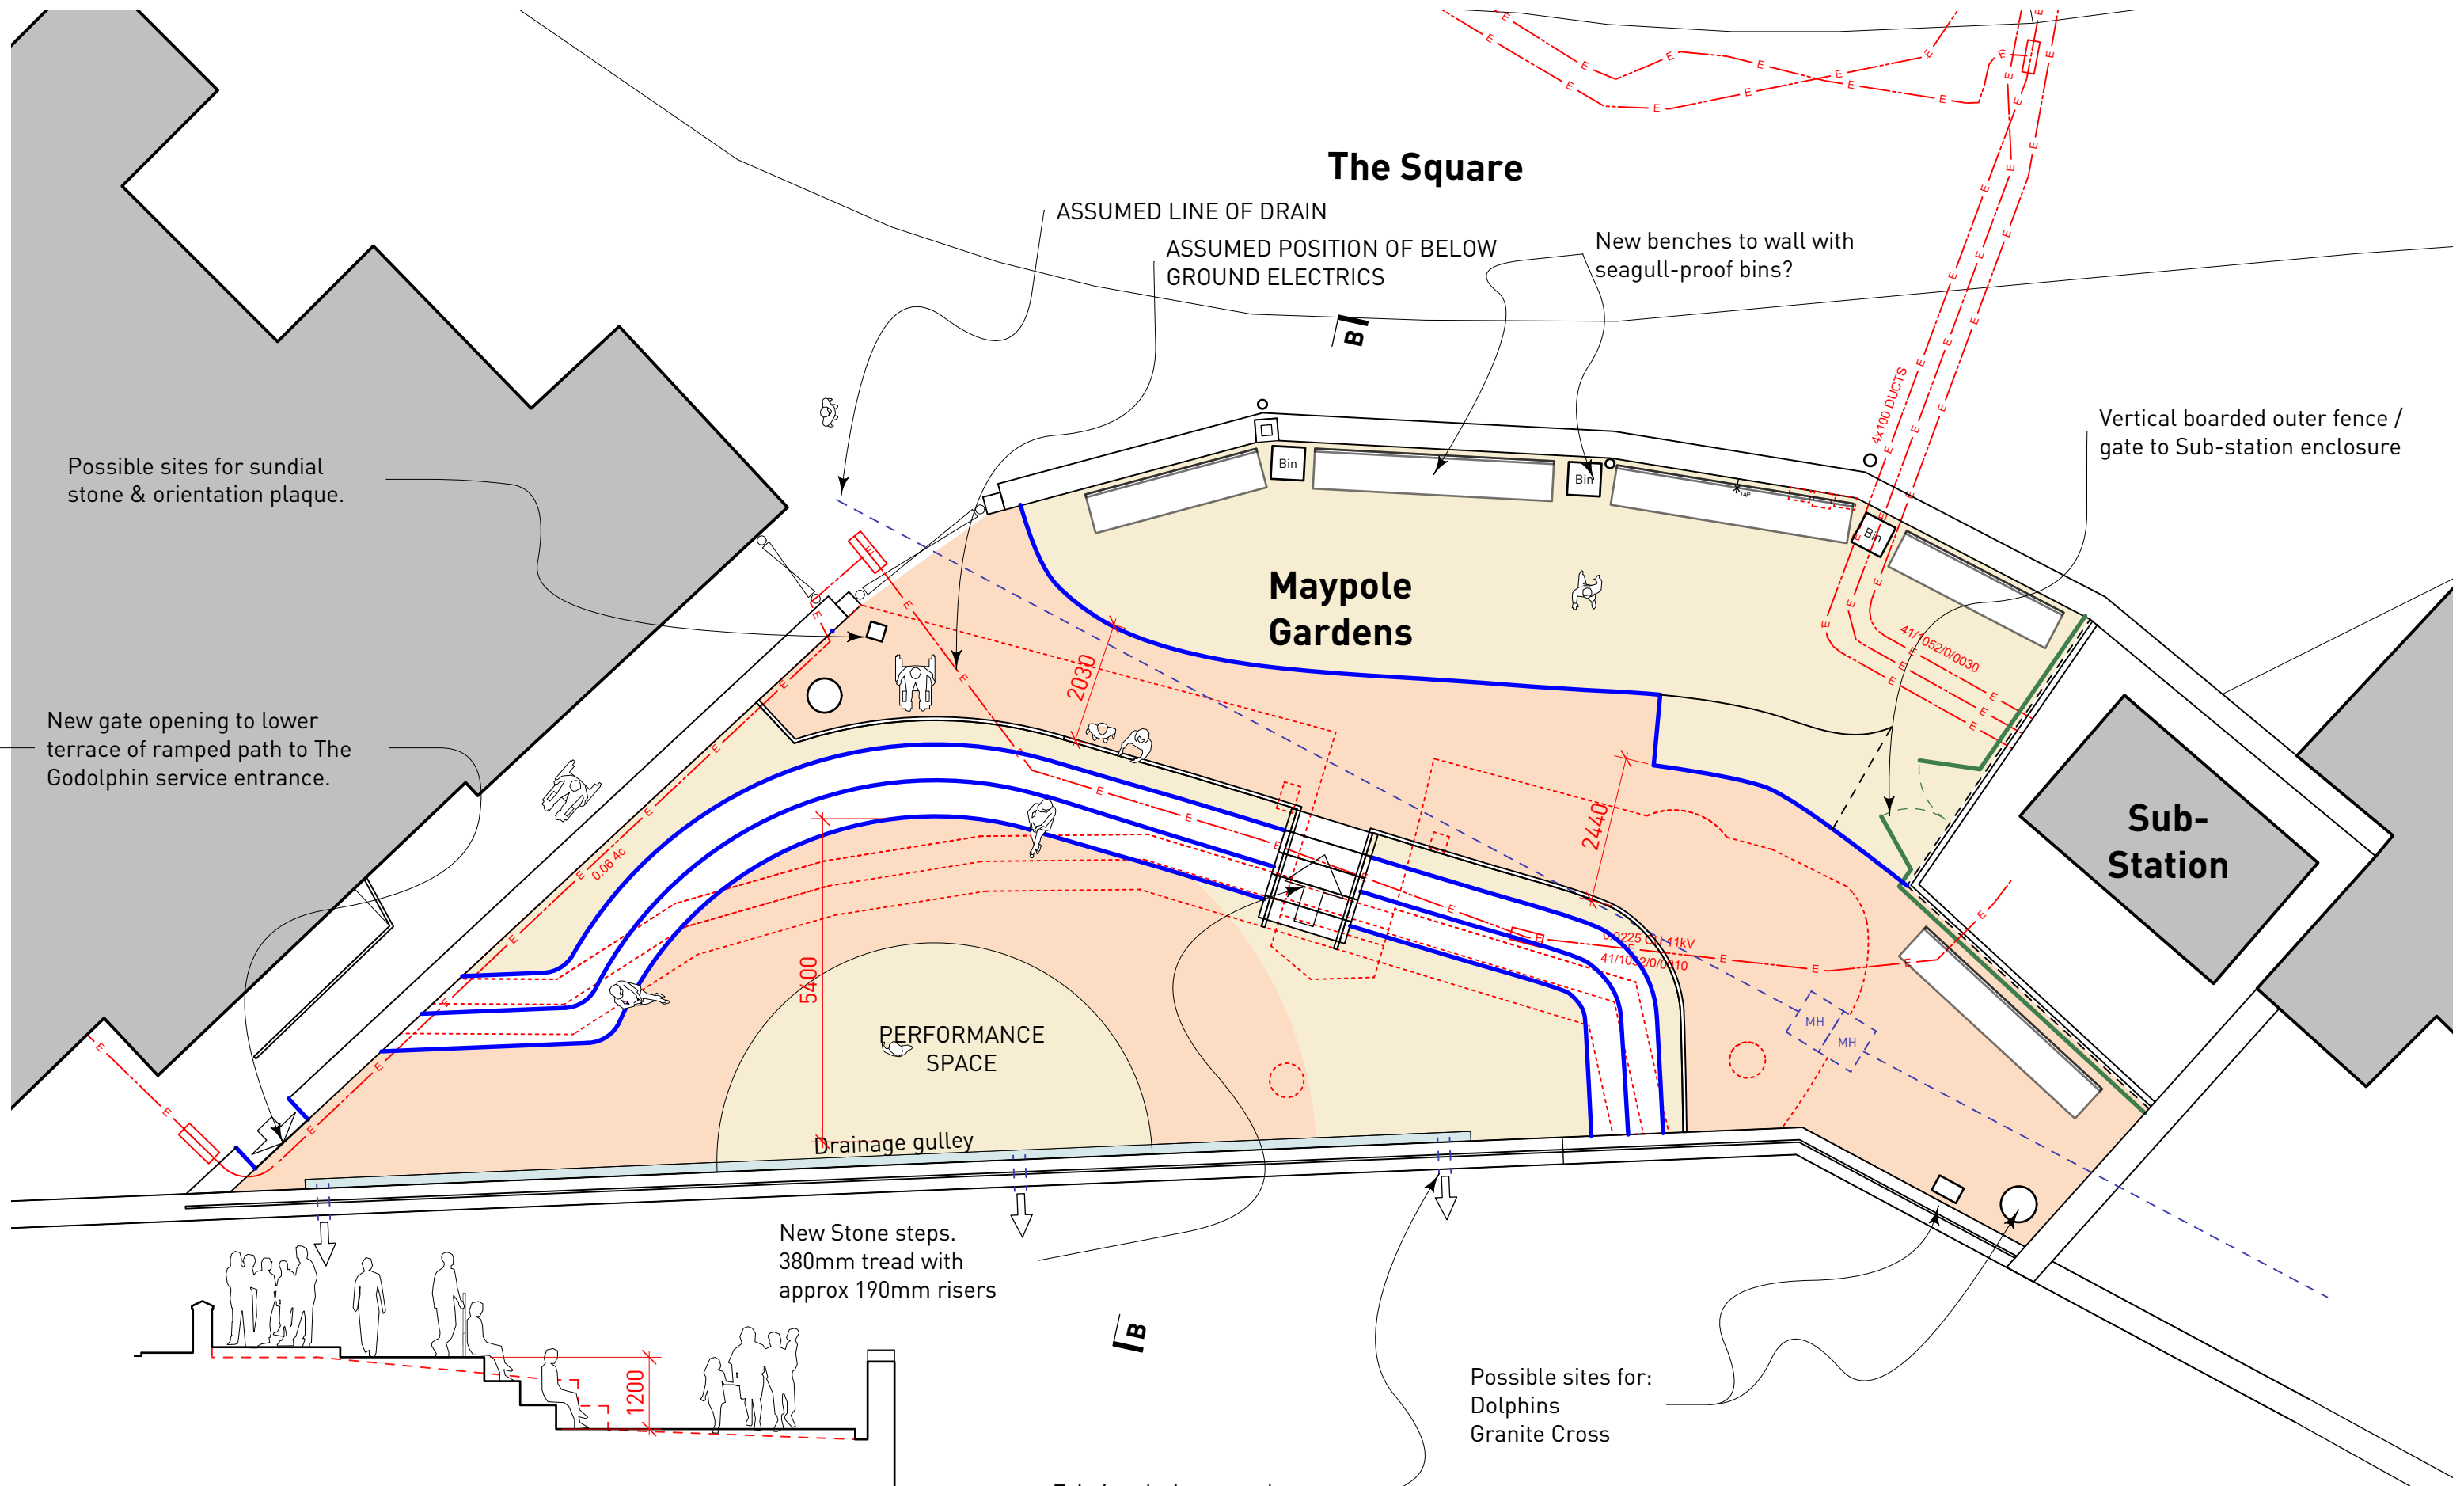


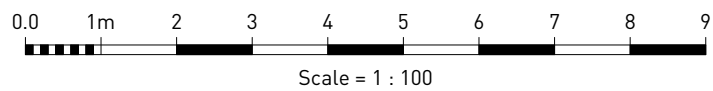

SECTION B-B

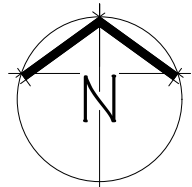

JONATHAN RHIND architects

1 Bridge Buildings
The Strand
Barnstaple EX31 1HA
01271 850416

Coach House
Rumwell Hall
Taunton TA4 1EL
01823 462300

www.jonathan-rhind.co.uk • architects@jonathan-rhind.co.uk

© Do not scale for construction purposes. All dimensions to be checked on site. Discrepancies to be notified to the Architect.

SKETCH

Maypole Gardens, Marazion

LANDSCAPE PLAN

Drawn: EB **Scale:** 1:100 @ A3

Checked: JA **Date:** 27/08/2024 **1375F.03**